



POLICE - SPLAŠKOVÁ KANALIZACE A ČOV
VARIANTA 1
SITUACE GRAVITAČNÍ KANALIZACE

1:2000

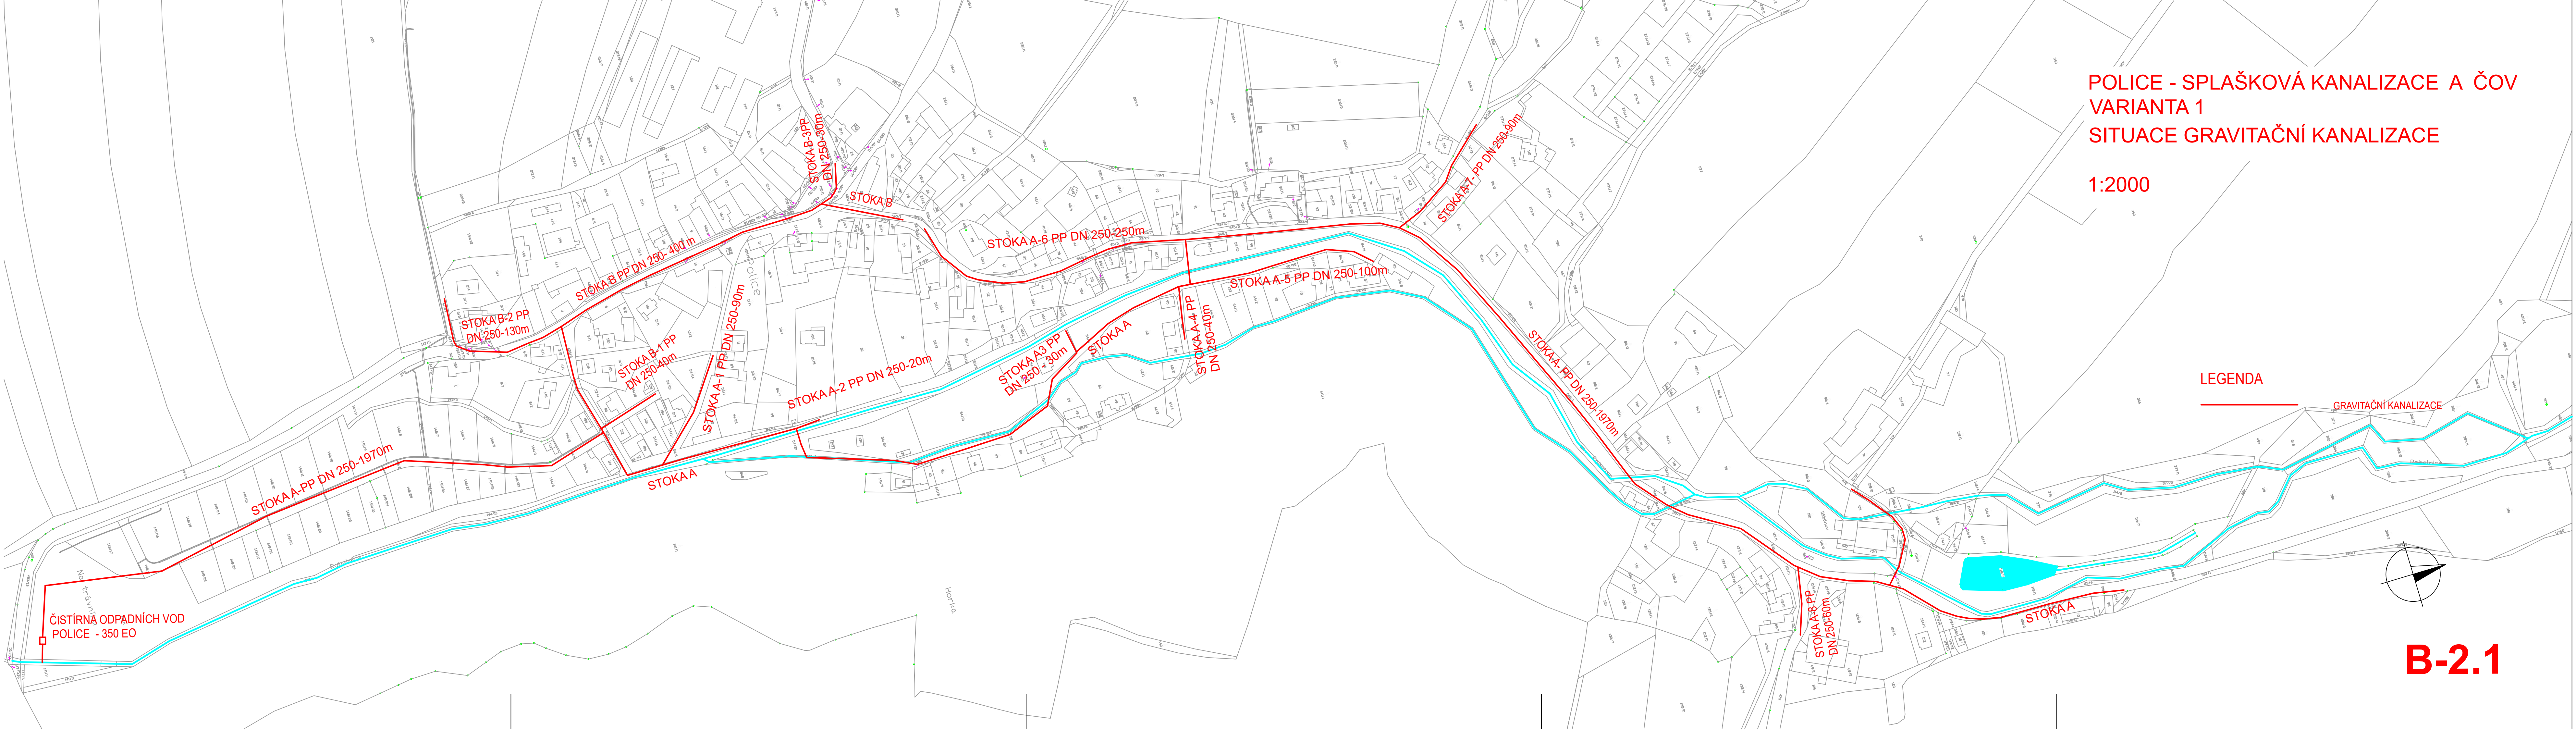

LEGENDA

— GRAVITAČNÍ KANALIZACE

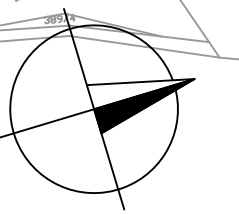

B-2.1

ČISTÍRNA ODPADNÍCH VOD
POLICE - 350 EO

STOKA A-PP DN 250-1970m

STOKA B-2 PP
DN 250-130m

STOKA B-1 PP
DN 250-40m

STOKA A-1 PP DN 250-90m

STOKA A-2 PP DN 250-20m

STOKA A-3 PP
DN 250-30m

STOKA A-4 PP
DN 250-40m

STOKA A-5 PP DN 250-100m

STOKA A-6 PP DN 250-250m

STOKA A-7-PP DN 250-90m

STOKA A-8-PP
DN 250-60m

STOKA B-3-PP
DN 250-30m

STOKA B

STOKA A

STOKA A

STOKA A-PP DN 250-1970m

STOKA A